


STATE OF UTAH
DEPARTMENT OF NATURAL RESOURCES
DIVISION OF OIL, GAS AND MINING

FORM 3

AMENDED REPORT ☐

APPLICATION FOR PERMIT TO DRILL				1. WELL NAME and NUMBER NBU 920-13G		
2. TYPE OF WORK DRILL NEW WELL <input checked="" type="checkbox"/> REENTER P&A WELL <input type="checkbox"/> DEEPEN WELL <input type="checkbox"/>				3. FIELD OR WILDCAT NATURAL BUTTES		
4. TYPE OF WELL Gas Well Coalbed Methane Well: NO				5. UNIT or COMMUNITIZATION AGREEMENT NAME NATURAL BUTTES		
6. NAME OF OPERATOR KERR-MCGEE OIL & GAS ONSHORE, L.P.				7. OPERATOR PHONE 720 929-6587		
8. ADDRESS OF OPERATOR P.O. Box 173779, Denver, CO, 80217				9. OPERATOR E-MAIL mary.mondragon@anadarko.com		
10. MINERAL LEASE NUMBER (FEDERAL, INDIAN, OR STATE) UTU-0579		11. MINERAL OWNERSHIP FEDERAL <input checked="" type="checkbox"/> INDIAN <input type="checkbox"/> STATE <input type="checkbox"/> FEE <input type="checkbox"/>		12. SURFACE OWNERSHIP FEDERAL <input type="checkbox"/> INDIAN <input checked="" type="checkbox"/> STATE <input type="checkbox"/> FEE <input type="checkbox"/>		
13. NAME OF SURFACE OWNER (if box 12 = 'fee')				14. SURFACE OWNER PHONE (if box 12 = 'fee')		
15. ADDRESS OF SURFACE OWNER (if box 12 = 'fee')				16. SURFACE OWNER E-MAIL (if box 12 = 'fee')		
17. INDIAN ALLOTTEE OR TRIBE NAME (if box 12 = 'INDIAN') Ute		18. INTEND TO COMMINGLE PRODUCTION FROM MULTIPLE FORMATIONS YES <input type="checkbox"/> (Submit Commingling Application) NO <input checked="" type="checkbox"/>		19. SLANT VERTICAL <input checked="" type="checkbox"/> DIRECTIONAL <input type="checkbox"/> HORIZONTAL <input type="checkbox"/>		
20. LOCATION OF WELL	FOOTAGES	QTR-QTR	SECTION	TOWNSHIP	RANGE	MERIDIAN
LOCATION AT SURFACE	1907 FNL 1782 FEL	SWNE	13	9.0 S	20.0 E	S
Top of Uppermost Producing Zone	1907 FNL 1782 FEL	SWNE	13	9.0 S	20.0 E	S
At Total Depth	1907 FNL 1782 FEL	SWNE	13	9.0 S	20.0 E	S
21. COUNTY UINTAH		22. DISTANCE TO NEAREST LEASE LINE (Feet) 1782		23. NUMBER OF ACRES IN DRILLING UNIT 1920		
		25. DISTANCE TO NEAREST WELL IN SAME POOL (Applied For Drilling or Completed) 1500		26. PROPOSED DEPTH MD: 10600 TVD:		
27. ELEVATION - GROUND LEVEL 4782		28. BOND NUMBER WYB000291		29. SOURCE OF DRILLING WATER / WATER RIGHTS APPROVAL NUMBER IF APPLICABLE Permit #43-8496		

ATTACHMENTS**VERIFY THE FOLLOWING ARE ATTACHED IN ACCORDANCE WITH THE UTAH OIL AND GAS CONSERVATION GENERAL RULES**


<input checked="" type="checkbox"/> WELL PLAT OR MAP PREPARED BY LICENSED SURVEYOR OR ENGINEER	<input checked="" type="checkbox"/> COMPLETE DRILLING PLAN
<input type="checkbox"/> AFFIDAVIT OF STATUS OF SURFACE OWNER AGREEMENT (IF FEE SURFACE)	<input type="checkbox"/> FORM 5. IF OPERATOR IS OTHER THAN THE LEASE OWNER
<input type="checkbox"/> DIRECTIONAL SURVEY PLAN (IF DIRECTIONALLY OR HORIZONTALLY DRILLED)	<input checked="" type="checkbox"/> TOPOGRAPHICAL MAP
NAME Kevin McIntyre	TITLE Regulatory Analyst I
SIGNATURE	DATE 10/21/2008
API NUMBER ASSIGNED 43047501510000	PHONE 720 929-6226
APPROVAL	EMAIL Kevin.McIntyre@anadarko.com
 Permit Manager	

- WELL PAD LEGEND**
- WELL LOCATION
 - - - EXISTING CONTOURS (2' INTERVAL)
 - PROPOSED CONTOURS (2' INTERVAL)

WELL PAD NBU 920-13G QUANTITIES

EXISTING GRADE @ LOC. STAKE = 4,782.4'
FINISHED GRADE ELEVATION = 4,782.0'
CUT SLOPES = 1.5:1
FILL SLOPES = 1.5:1

TOTAL CUT FOR WELL PAD = 12,140 C.Y.
TOTAL FILL FOR WELL PAD = 5,583 C.Y.
TOPSOIL @ 6" DEPTH = 3,056 C.Y.
TOTAL DISTURBANCE = 3.79 ACRES
SHRINKAGE FACTOR = 1.15
SWELL FACTOR = 1.30
RESERVE PIT CAPACITY (2' OF FREEBOARD)
+/- 25,880 BARRELS
RESERVE PIT VOLUME
+/- 7,185 CY
BACKFLOW PIT CAPACITY (2' OF FREEBOARD)
+/- 8,780 BARRELS
BACKFLOW PIT VOLUME
+/- 2,520 CY

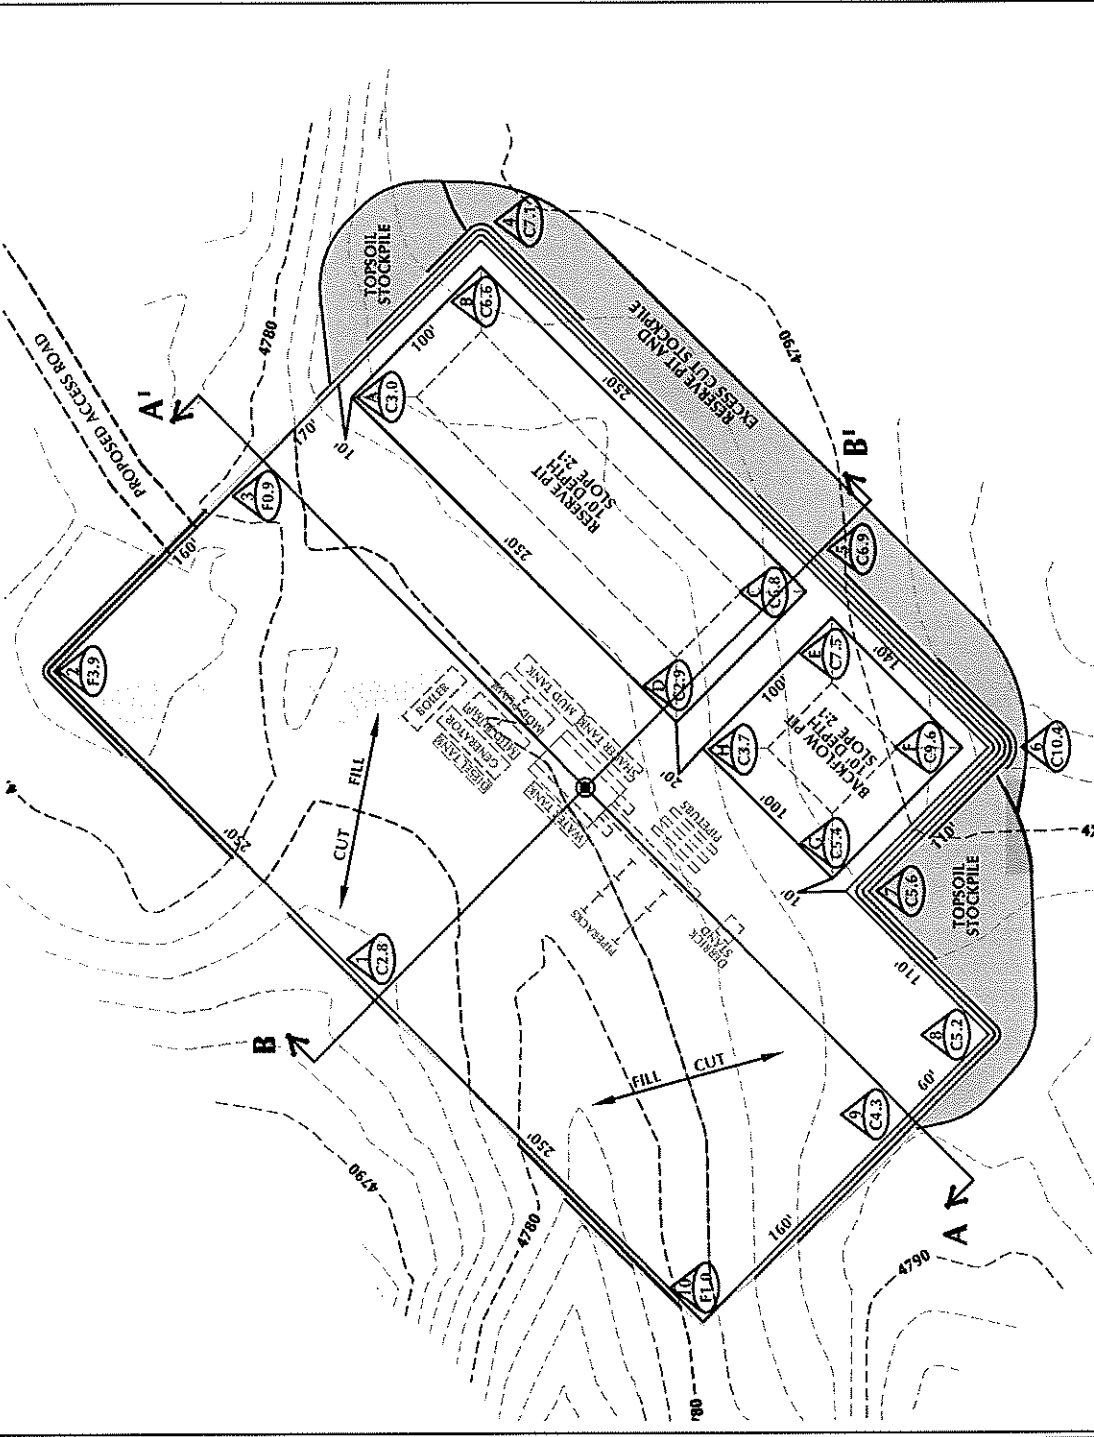


CONSULTING, LLC
371 Coffeen Avenue
Sheridan WY 82801
Phone 307-674-0609
Fax 307-674-0182

KERR-MCGEE OIL & GAS
ONSHORE L.P.
1099 18th Street - Denver, Colorado 80202


NBU 920-13G
WELL PAD - LOCATION LAYOUT
1907' FNL, 1782' FEL
SW1/4NE1/4, SECTION 13, T.9S., R.20E.
S.L.B.&M., UINTAH COUNTY, UTAH

Scale: 1"=100'	Date: 8/15/08	SHEET NO: 2
REVISED:	BY DATE	2 OF 9



Timberline
Engineering & Land Surveying, Inc.
(435) 789-1365
38 WEST 100 NORTH VERNAL, UTAH 84078

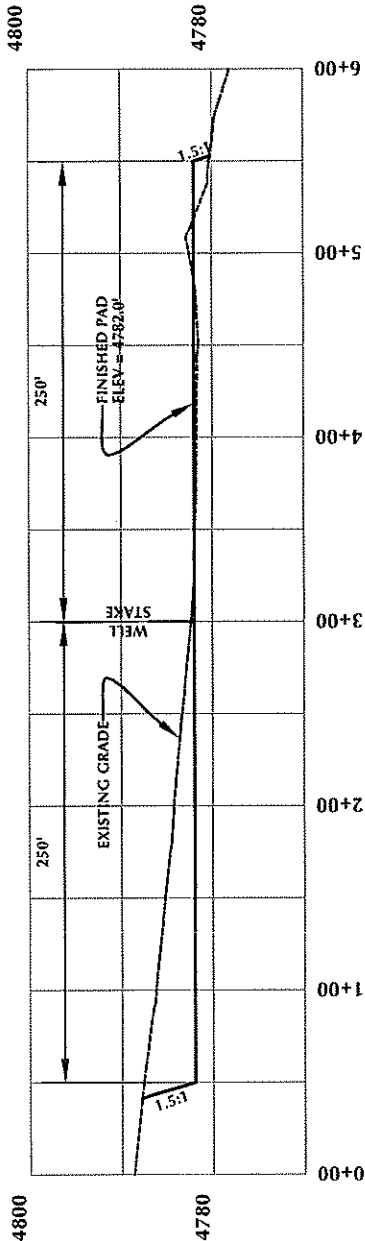

CROSS SECTION A-A'

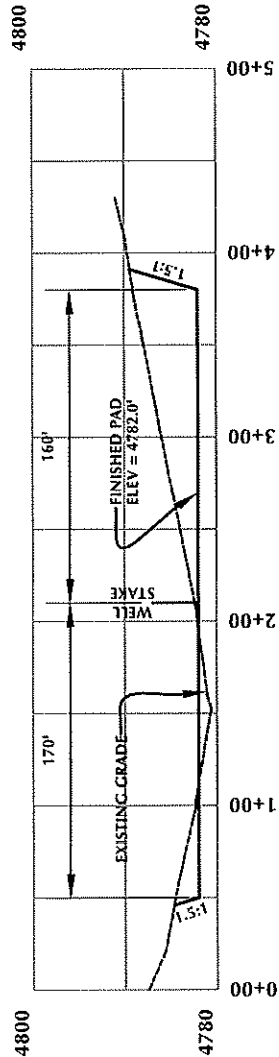

CROSS SECTION B-B'

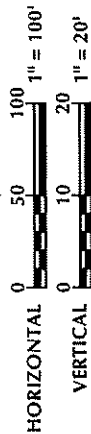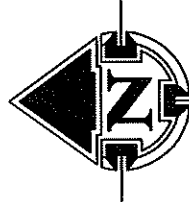

KERR-MCGEE OIL & GAS
ONSHORE L.P.
1099 18th Street - Denver, Colorado 80202

NBU 920-13G
WELL PAD - CROSS SECTIONS
1907' FNL, 1782' FEL
SW1/4NE1/4, SECTION 13, T.9S., R.20E.
S.L.B.&M., UINTAH COUNTY, UTAH

CONSULTING, LLC
371 Coffeen Avenue
Sheridan WY 82801
Phone 307-674-0609
Fax 307-674-0182

Timberline
Engineering & Land Surveying, Inc.
(435) 789-1365
38 WEST 100 NORTH
VERNAL, UTAH 84078

Scale: 1"=100'	Date: 8/15/08	SHEET NO:
REVISED:	BY DATE	3 3 OF 9

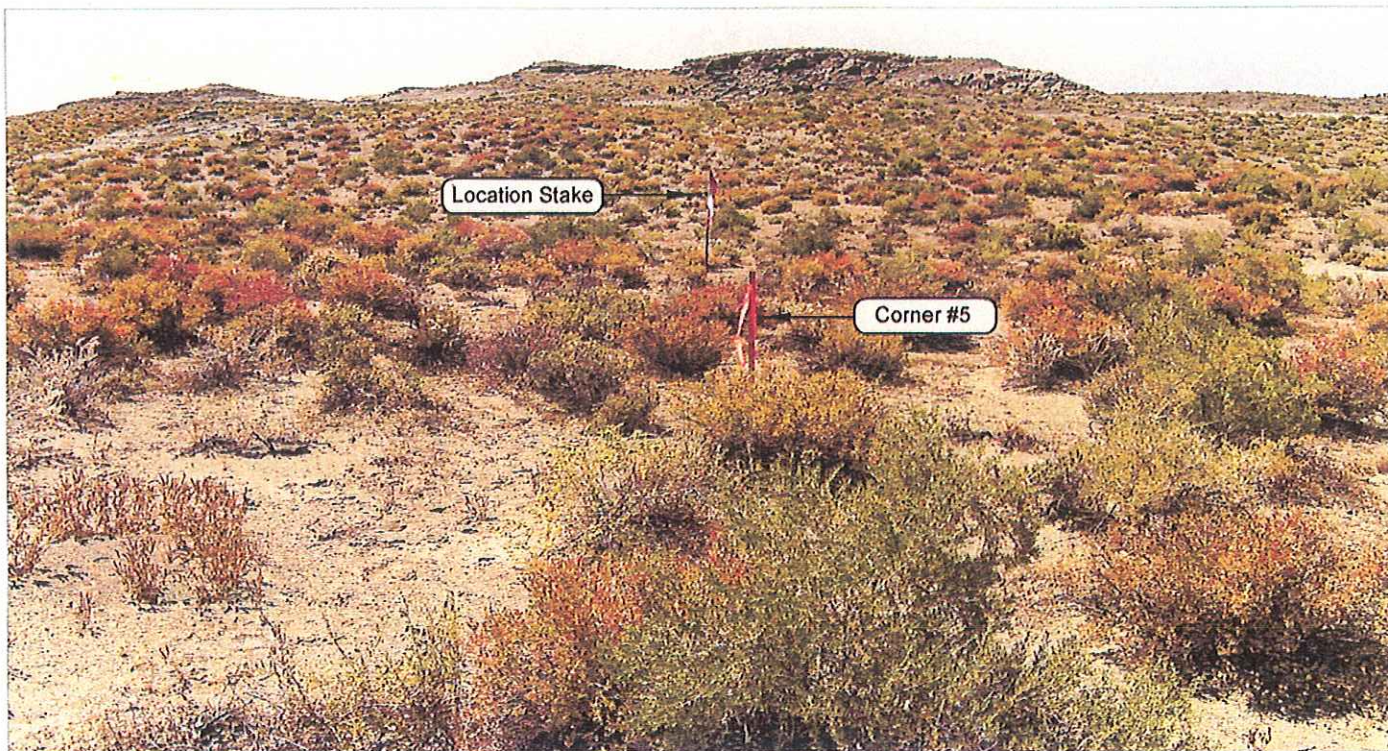


PHOTO VIEW: FROM CORNER #5 TO LOCATION STAKE

CAMERA ANGLE: WESTERLY

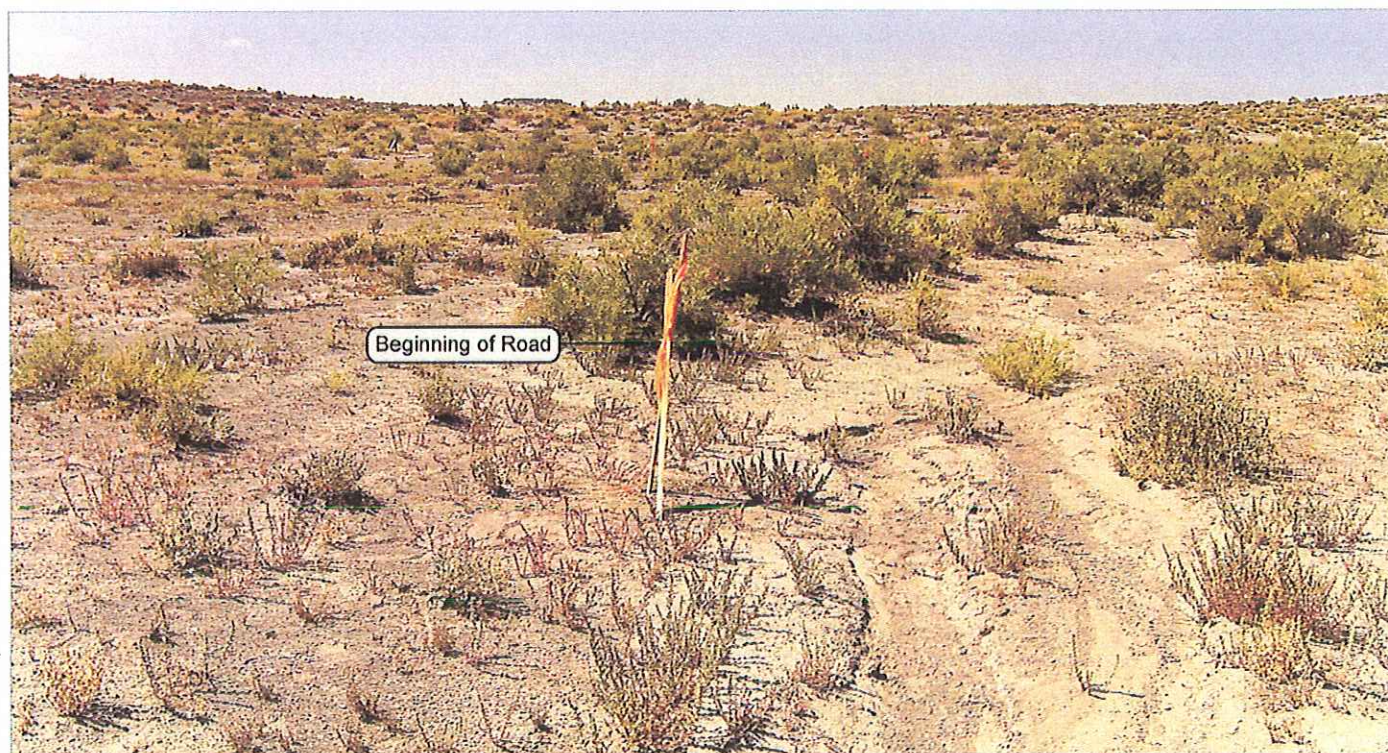


PHOTO VIEW: FROM BEGINNING OF PROPOSED ROAD

CAMERA ANGLE: SOUTHERLY

Kerr-McGee
Oil & Gas Onshore, LP
 1099 18th Street - Denver, Colorado 80202

NBU 920-13G
 1907' FNL, 1782' FEL
 SW $\frac{1}{4}$ NE $\frac{1}{4}$ OF SECTION 13, T9S, R20E,
 S.L.B.&M. UINTAH COUNTY, UTAH.



CONSULTING, LLC
 371 Coffeen Avenue
 Sheridan WY 82801
 Phone 307-674-0609
 Fax 307-674-0182

LOCATION PHOTOS

TAKEN BY:

DRAWN BY: J.R.S.

DATE TAKEN: 6-26-08

DATE DRAWN: 7-31-08

REVISED:

Timberline (435) 789-1365
 Engineering & Land Surveying, Inc.
 38 WEST 100 NORTH VERNAL, UTAH 84078

SHEET
 4
 OF 9

Kerr-McGee Oil & Gas Onshore, LP
NBU 920-13G
Section 13, T9S, R20E, S.L.B.&M.

PROCEED IN A WESTERLY DIRECTION FROM VERNAL, UTAH ALONG U.S. HIGHWAY 40 APPROXIMATELY 13.9 MILES TO THE JUNCTION OF STATE HIGHWAY 88. EXIT LEFT AND PROCEED IN A SOUTHERLY DIRECTION ALONG STATE HIGHWAY 88 APPROXIMATELY 16.8 MILES TO OURAY, UTAH. FROM OURAY, PROCEED IN A SOUTHERLY DIRECTION ALONG THE SEEP RIDGE ROAD (COUNTY B ROAD 2810) APPROXIMATELY 5.3 MILES TO THE INTERSECTION OF AN EXISTING ROAD TO THE EAST. EXIT LEFT AND PROCEED IN A NORTHEASTERLY THEN SOUTHEASTERLY DIRECTION ALONG EXISTING ROAD APPROXIMATELY 4.5 MILES TO THE INTERSECTION OF AN EXISTING ROAD TO THE NORTH. EXIT LEFT AND PROCEED IN A NORTHERLY THEN NORTHWESTERLY DIRECTION ALONG EXISTING ROAD APPROXIMATELY 1.9 MILES TO THE INTERSECTION OF AN EXISTING ROAD TO THE NORTHWEST. EXIT LEFT AND PROCEED IN A NORTHWESTERLY DIRECTION ALONG EXISTING ROAD APPROXIMATELY 0.1 MILES TO THE PROPOSED ACCESS ROAD FOR NBU 920-13B. FOLLOW 920-13B ROAD FLAGS IN A SOUTHERLY DIRECTION APPROXIMATELY 55 FEET TO THE PROPOSED 920-13B WELL LOCATION. CONTINUE IN A SOUTHWESTERLY DIRECTION THROUGH PROPOSED WELL PAD APPROXIMATELY 500 TO THE PROPOSED ACCESS ROAD. FOLLOW ROAD FLAGS IN A SOUTHWESTERLY DIRECTION APPROXIMATELY 520 FEET TO THE PROPOSED LOCATION.

TOTAL DISTANCE FROM VERNAL, UTAH TO THE PROPOSED WELL LOCATION IS APPROXIMATELY 42.7 MILES IN A SOUTHERLY DIRECTION.